

234000.000 235000.000 236000.000 237000.000 238000.000 239000.000 240000.000 241000.000 242000.000 243000.000 244000.000 245000.000 246000.000 247000.000 248000.000 249000.000 250000.000 251000.000 252000.000


Project: Glenurquhart Hydro

Title: Development Locations

Notes:

Key

- Intakes
- Powerhouse
- Penstock
- - - Private HV Buried Cable

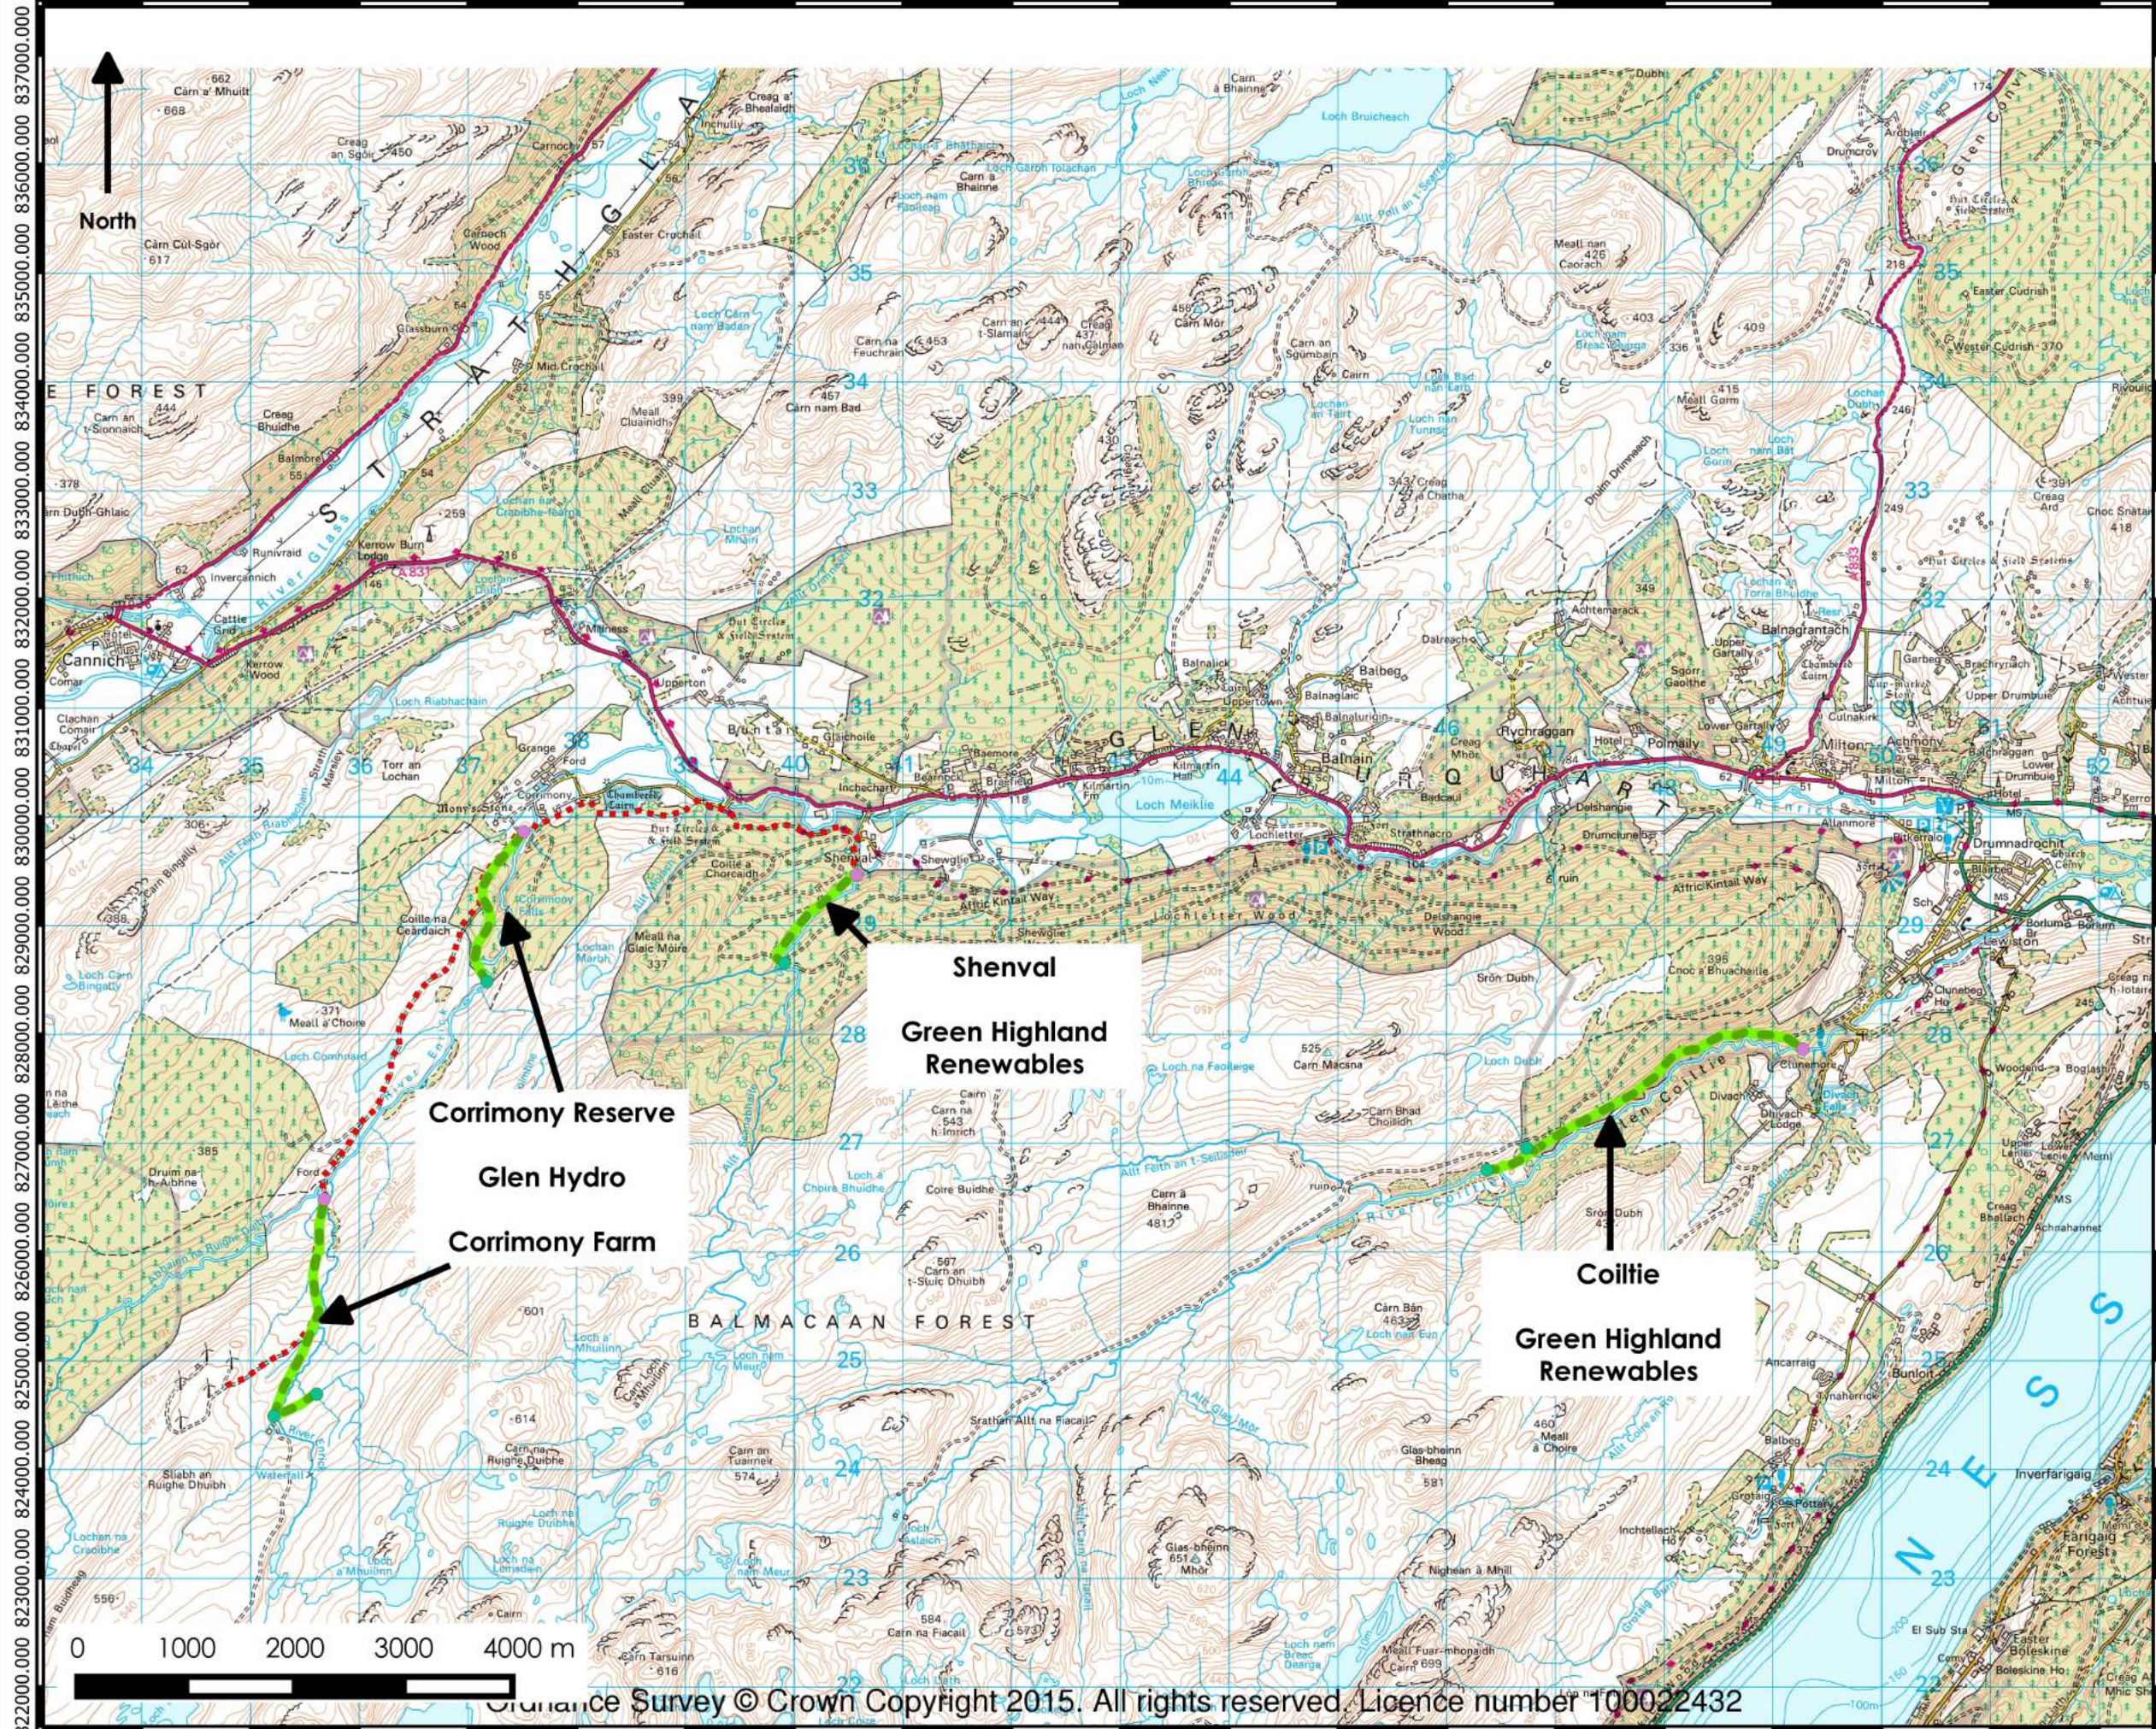

Green Highland
Unlocking Hydro Energy

Dingwall Office: Inchrory Drive
Dingwall Business Park
Dingwall
IV15 9HX
T: 01349 867020

Perth Office: Inveralmond Road,
Inveralmond Ind. Est.,
Perth
PH1 3TW
T: 01738 493110

Email: info@greenhighland.co.uk
Web: www.greenhighland.co.uk

Date: 25/08/2016

Drawn: JD

Drawing Number: 20081_10

1) OS Licence: 100052192

0 1000 2000 3000 4000 m
Ordnance Survey © Crown Copyright 2015. All rights reserved. Licence number 100022432

234000.000 235000.000 236000.000 237000.000 238000.000 239000.000 240000.000 241000.000 242000.000 243000.000 244000.000 245000.000 246000.000 247000.000 248000.000 249000.000 250000.000 251000.000 252000.000